



Planta Baja
1:50

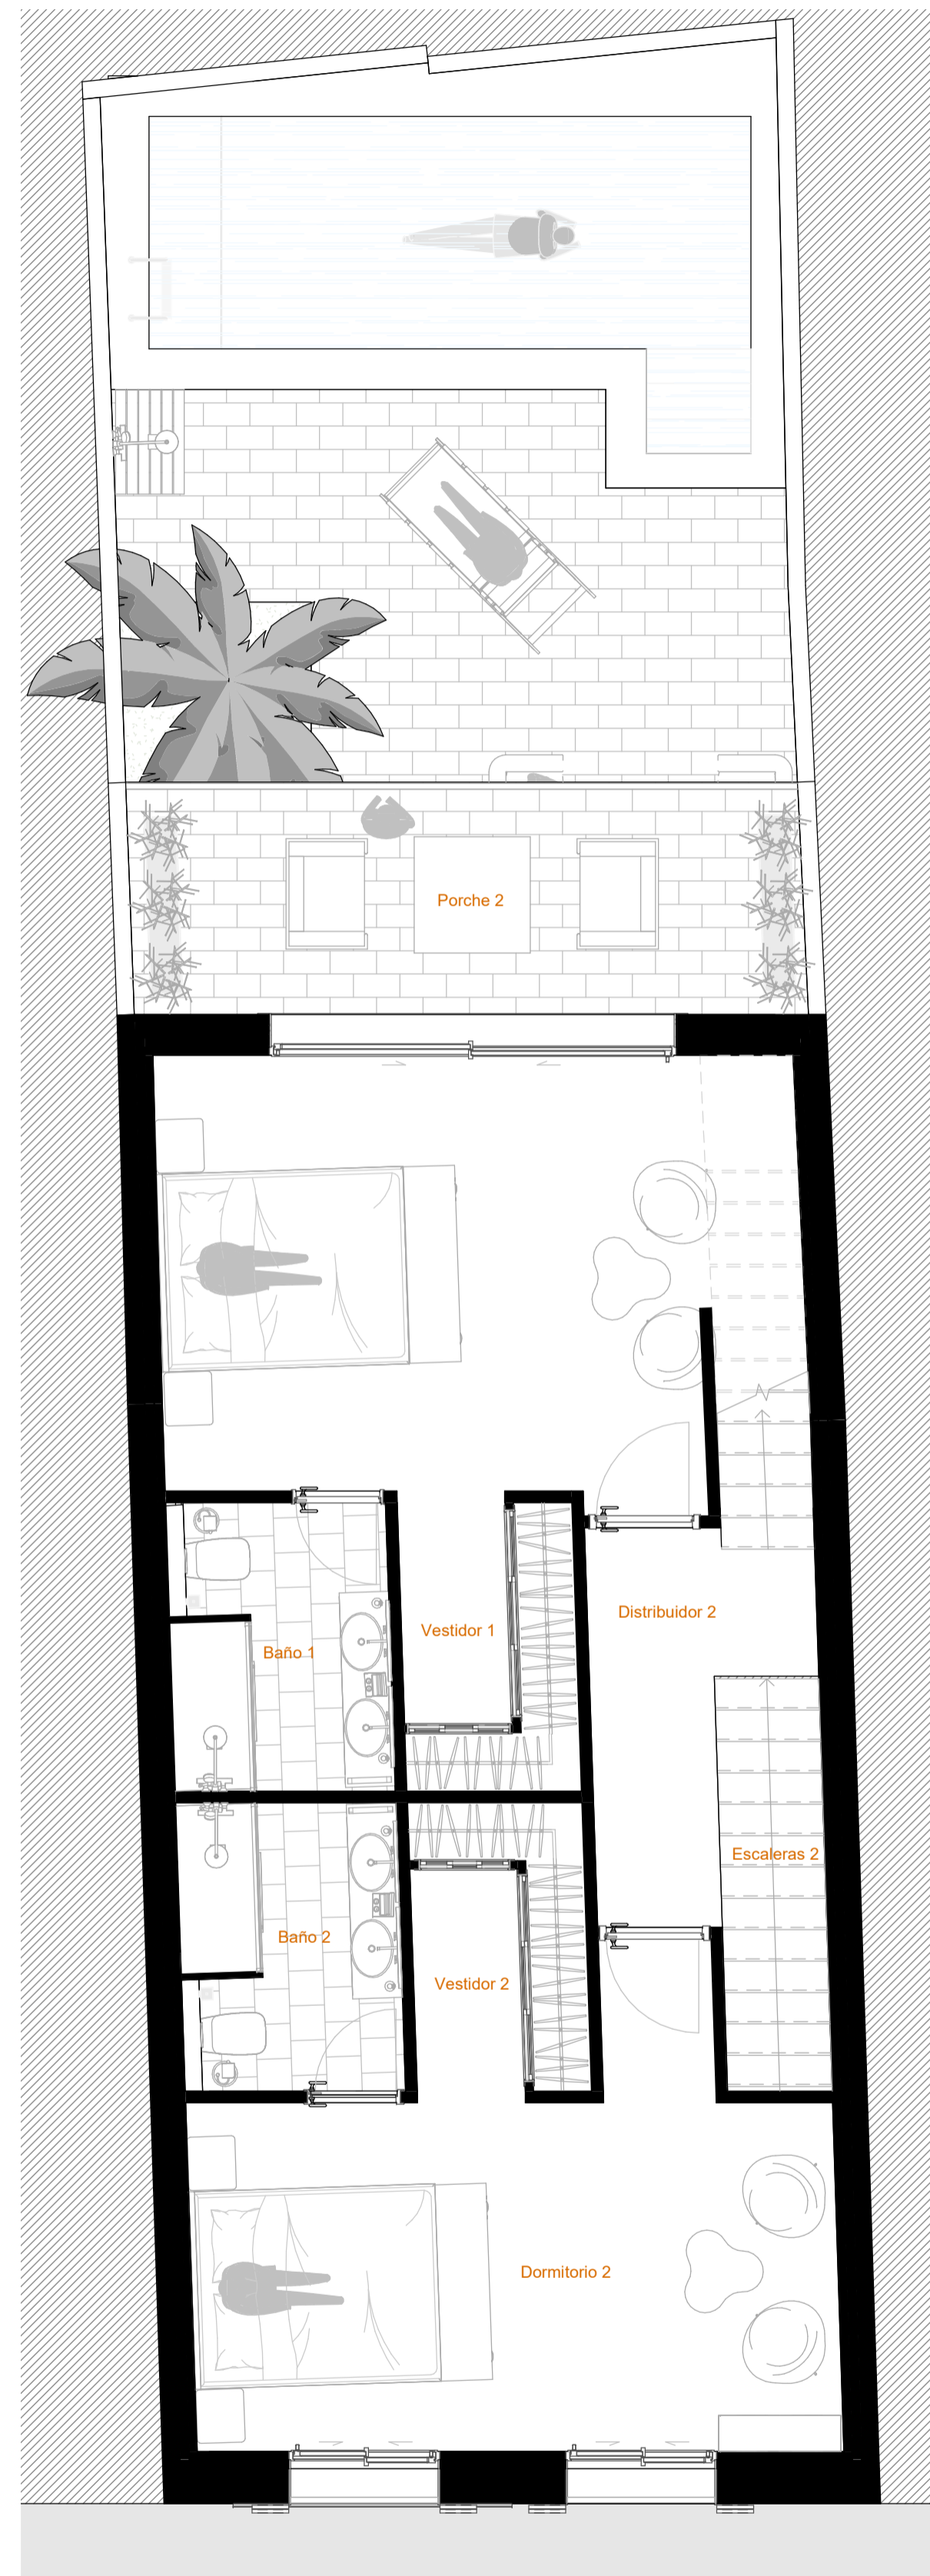

Planta Piso
1:50

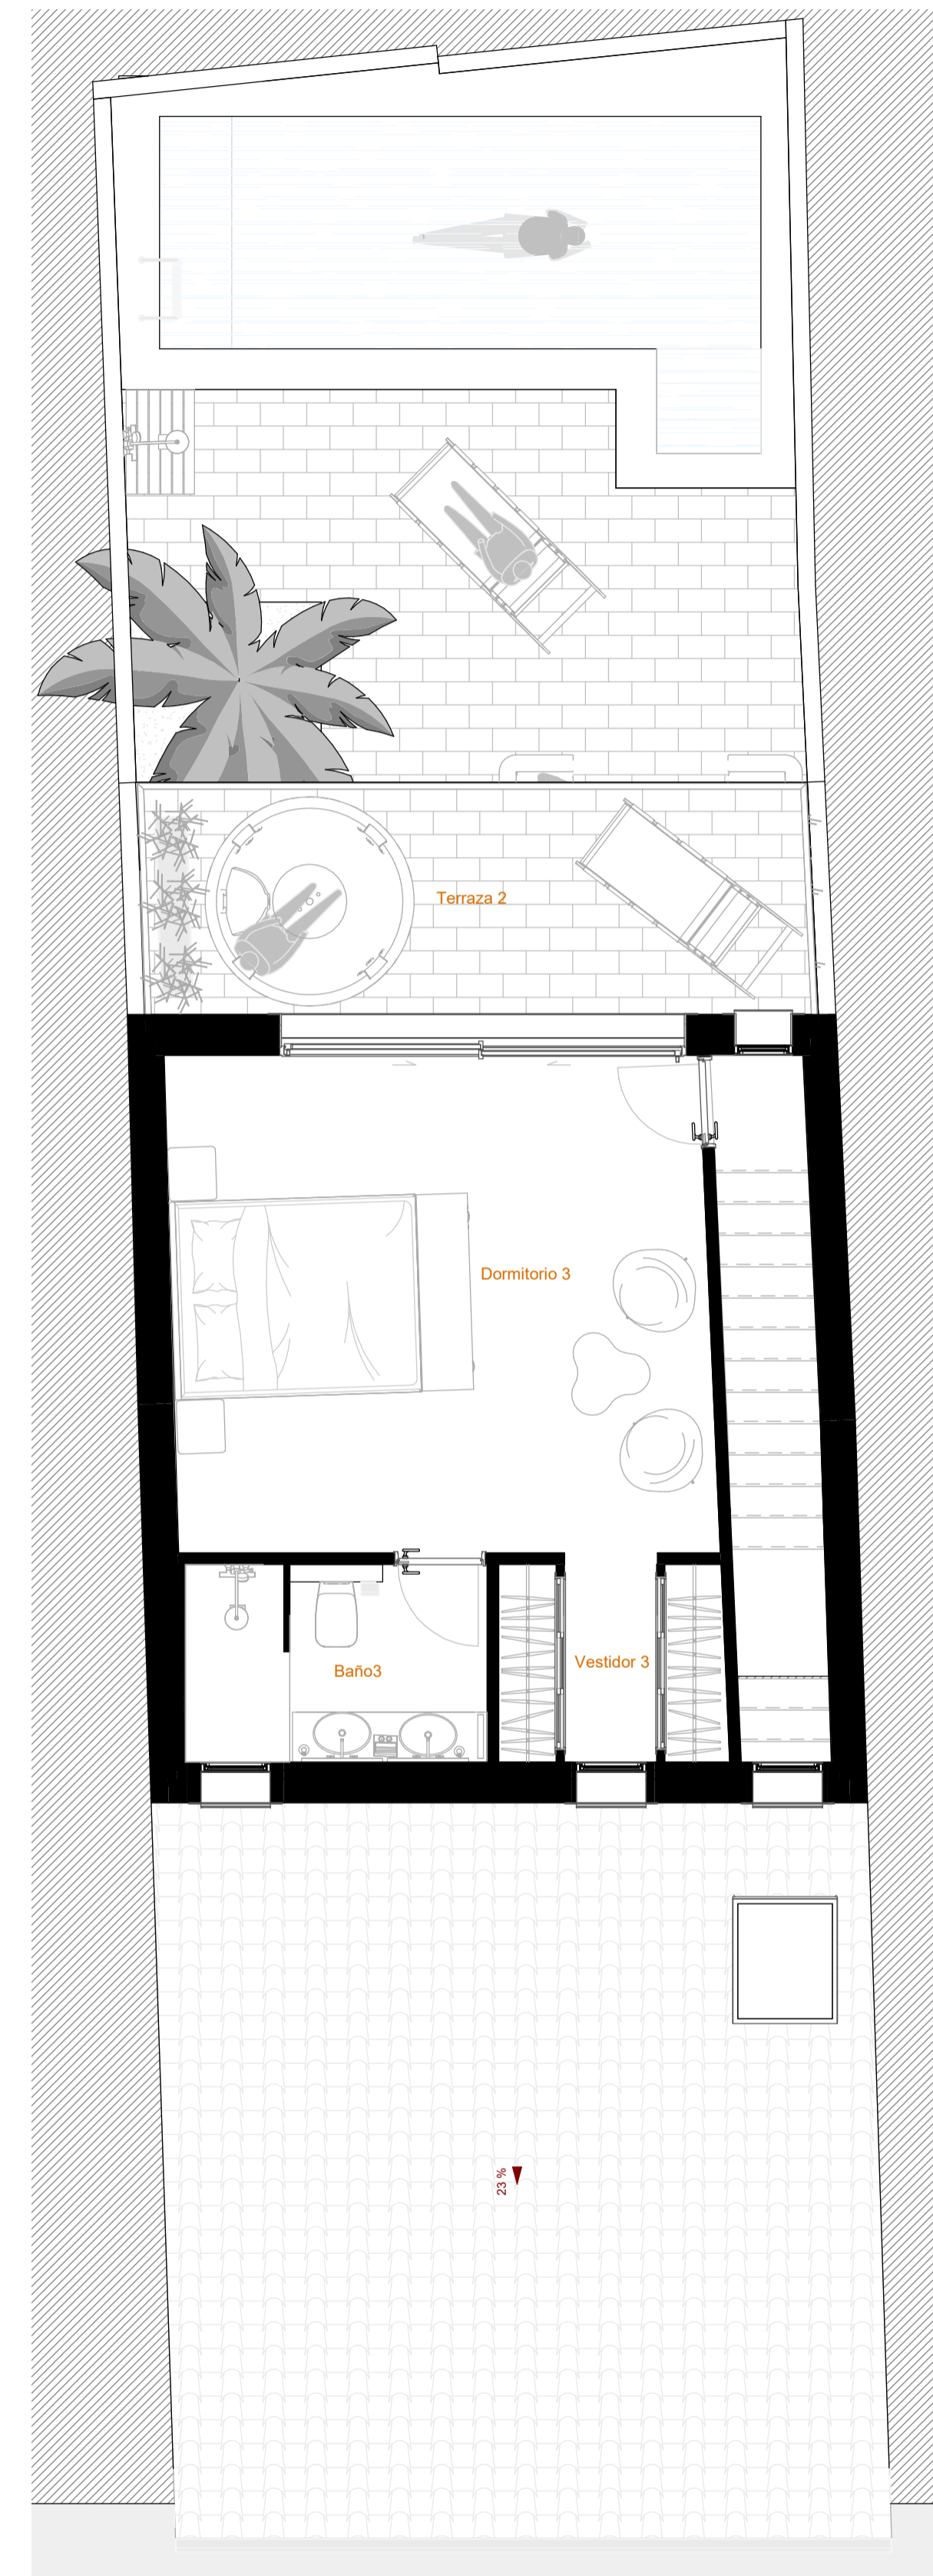



Planta Segunda
1:50





SUPERFICIES UTILES TOTALES

Nivel	Area
Planta Baja	65.36 m ²
Planta Piso	61.86 m ²
Planta Segunda	27.70 m ²



SUPERFICIES TOTALES

Espacio	Area
Vivienda	151.10 m ²
Garaje	19.51 m ²
Porche	24.36 m ²
Terraza	38.81 m ²
Piscina	11.17 m ²

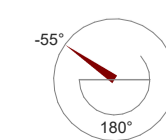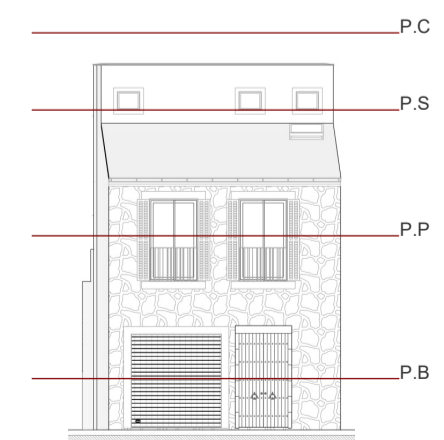

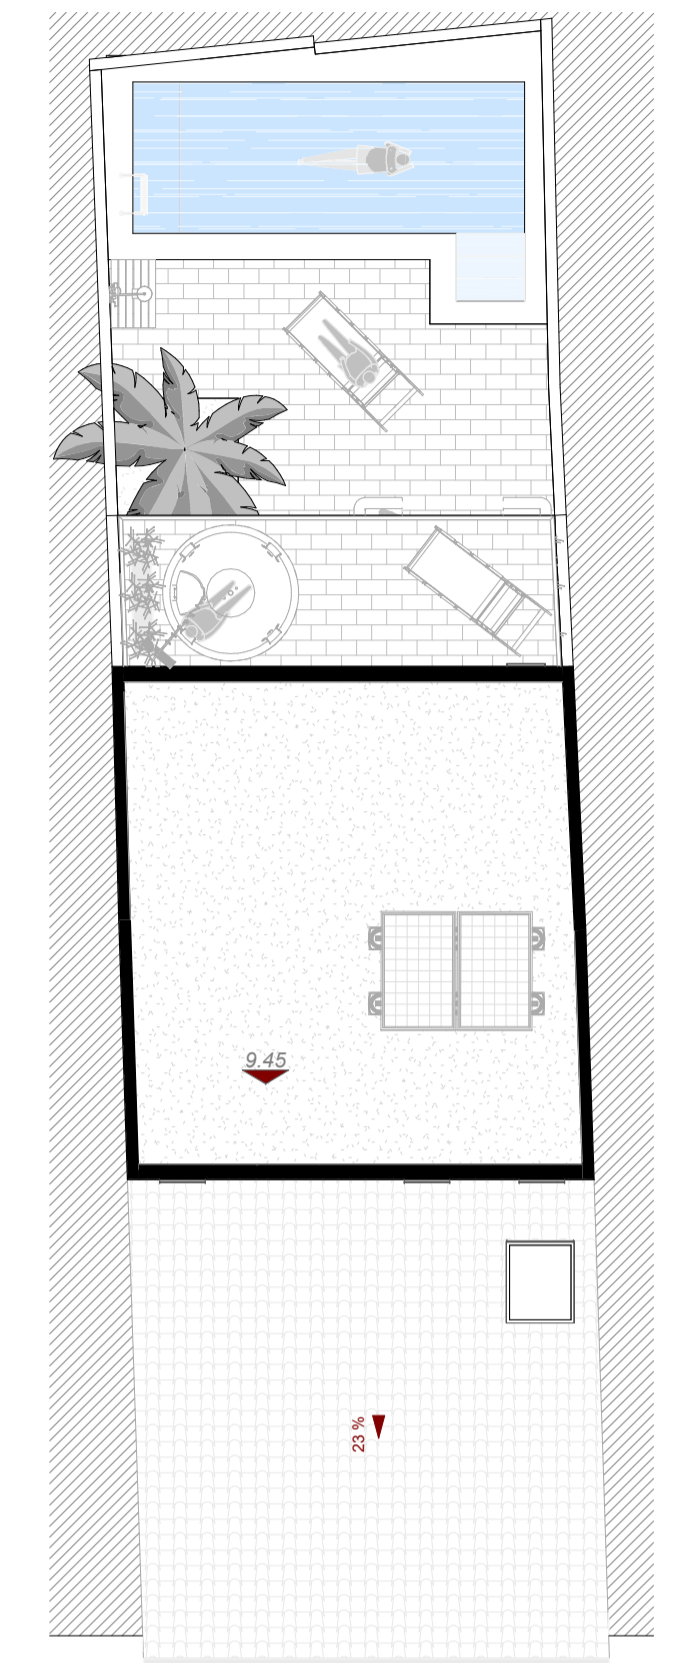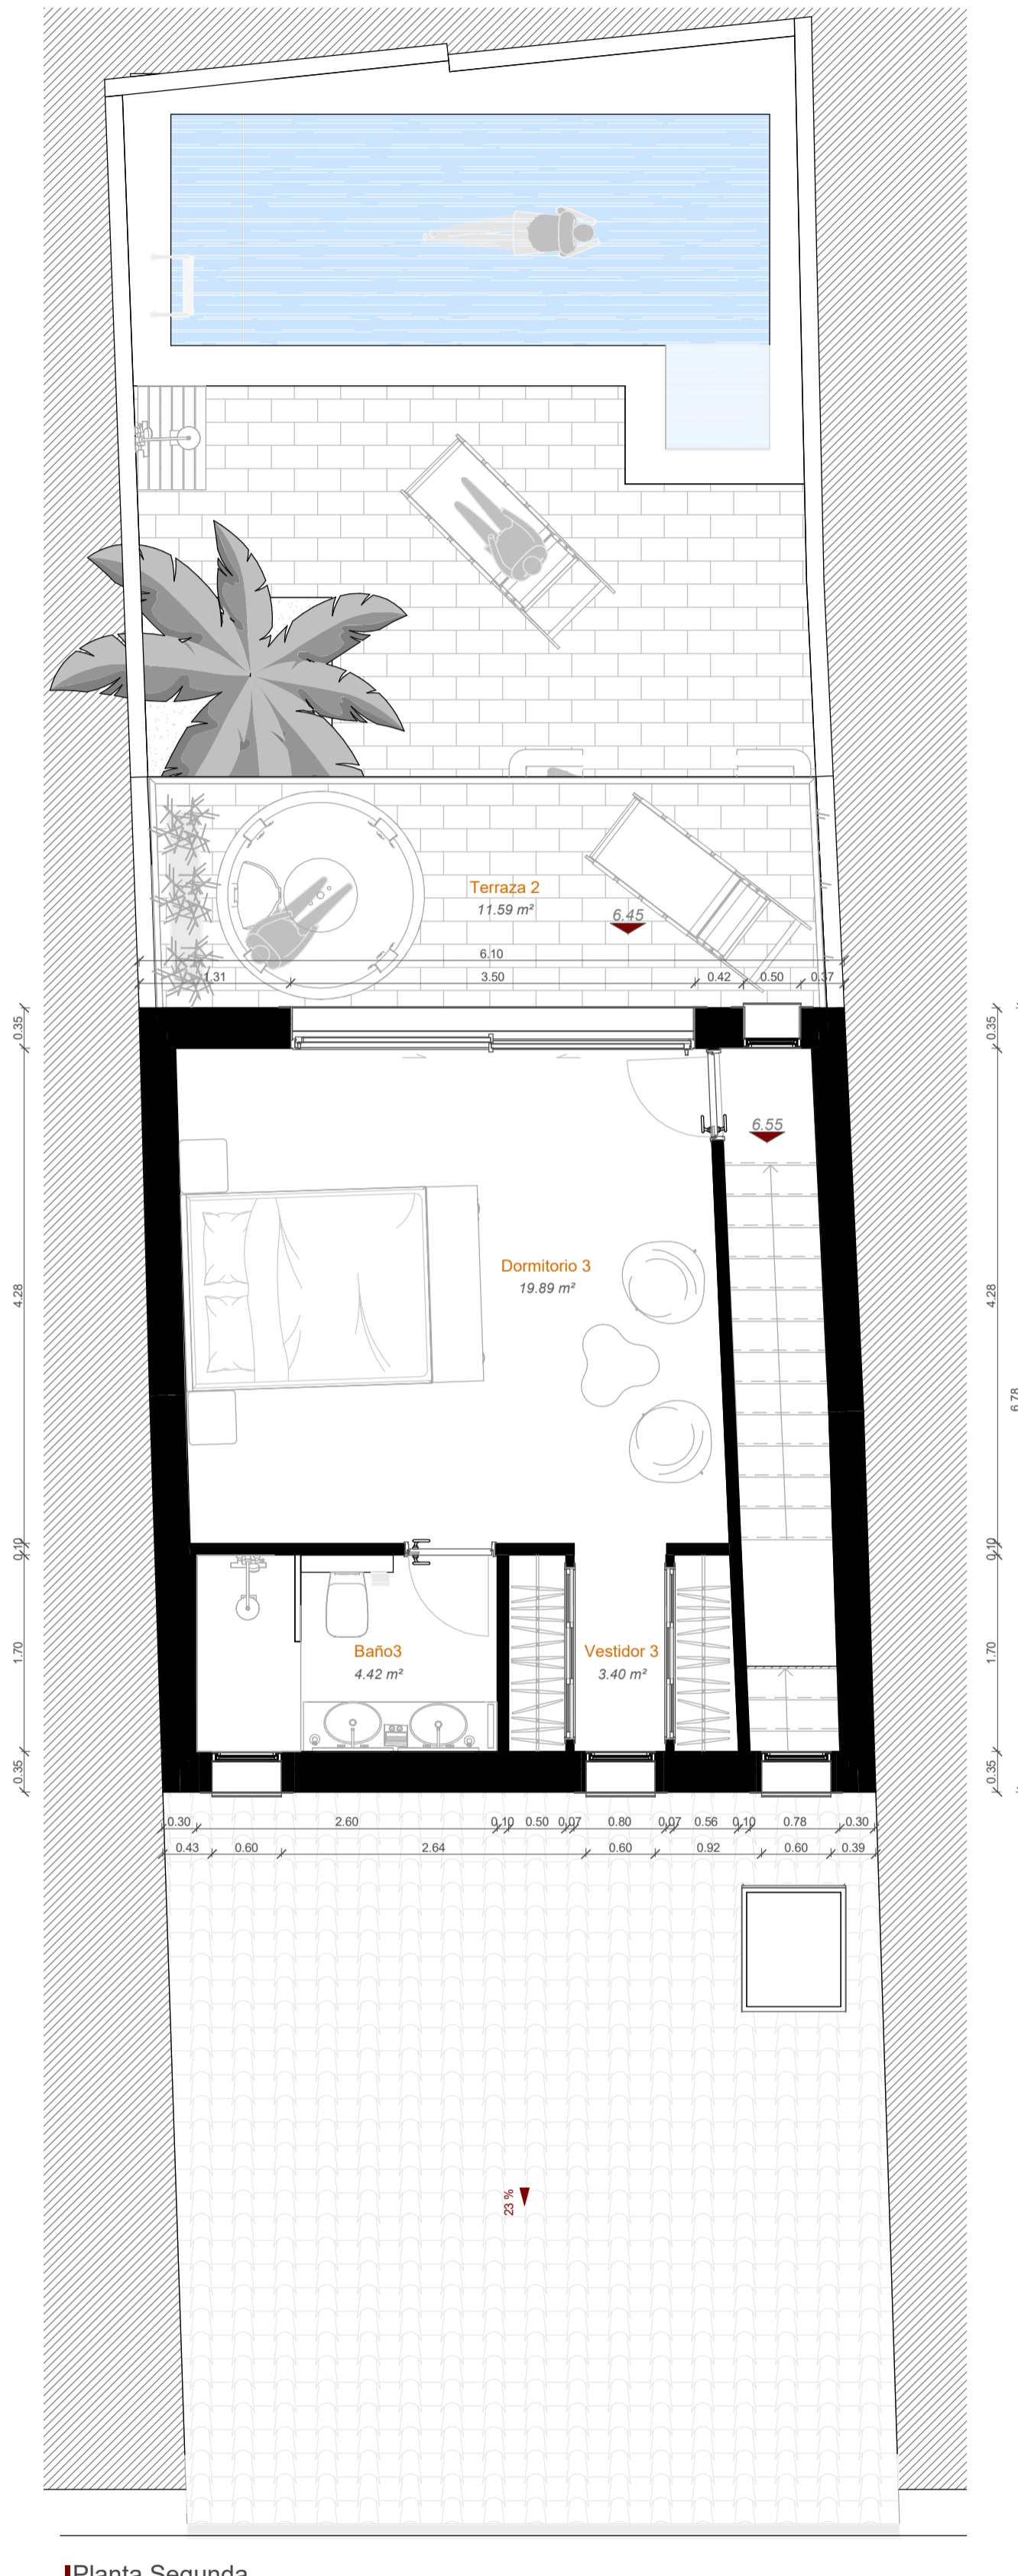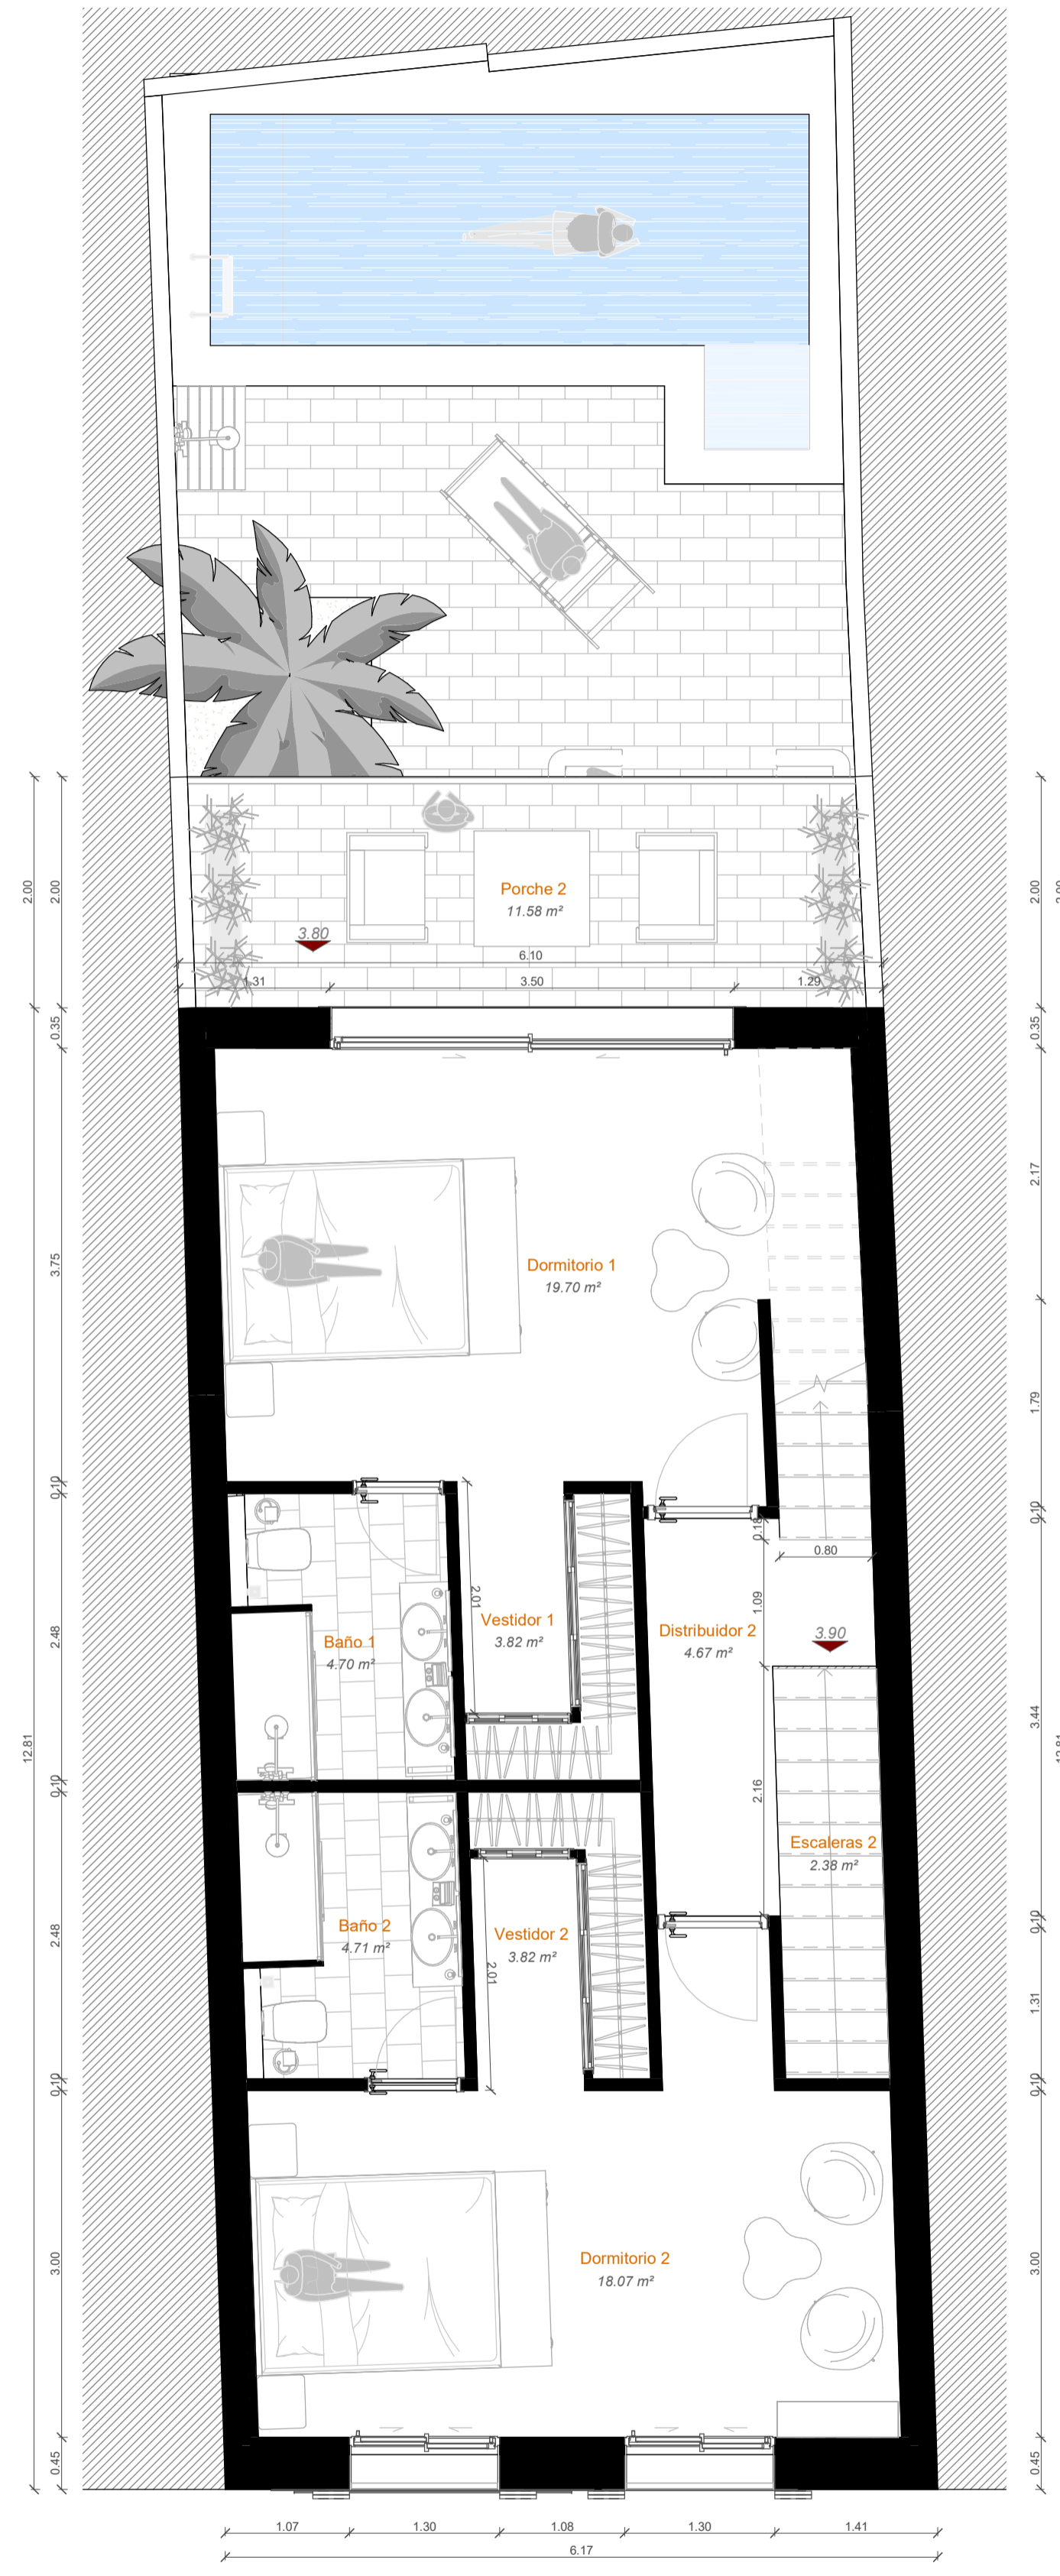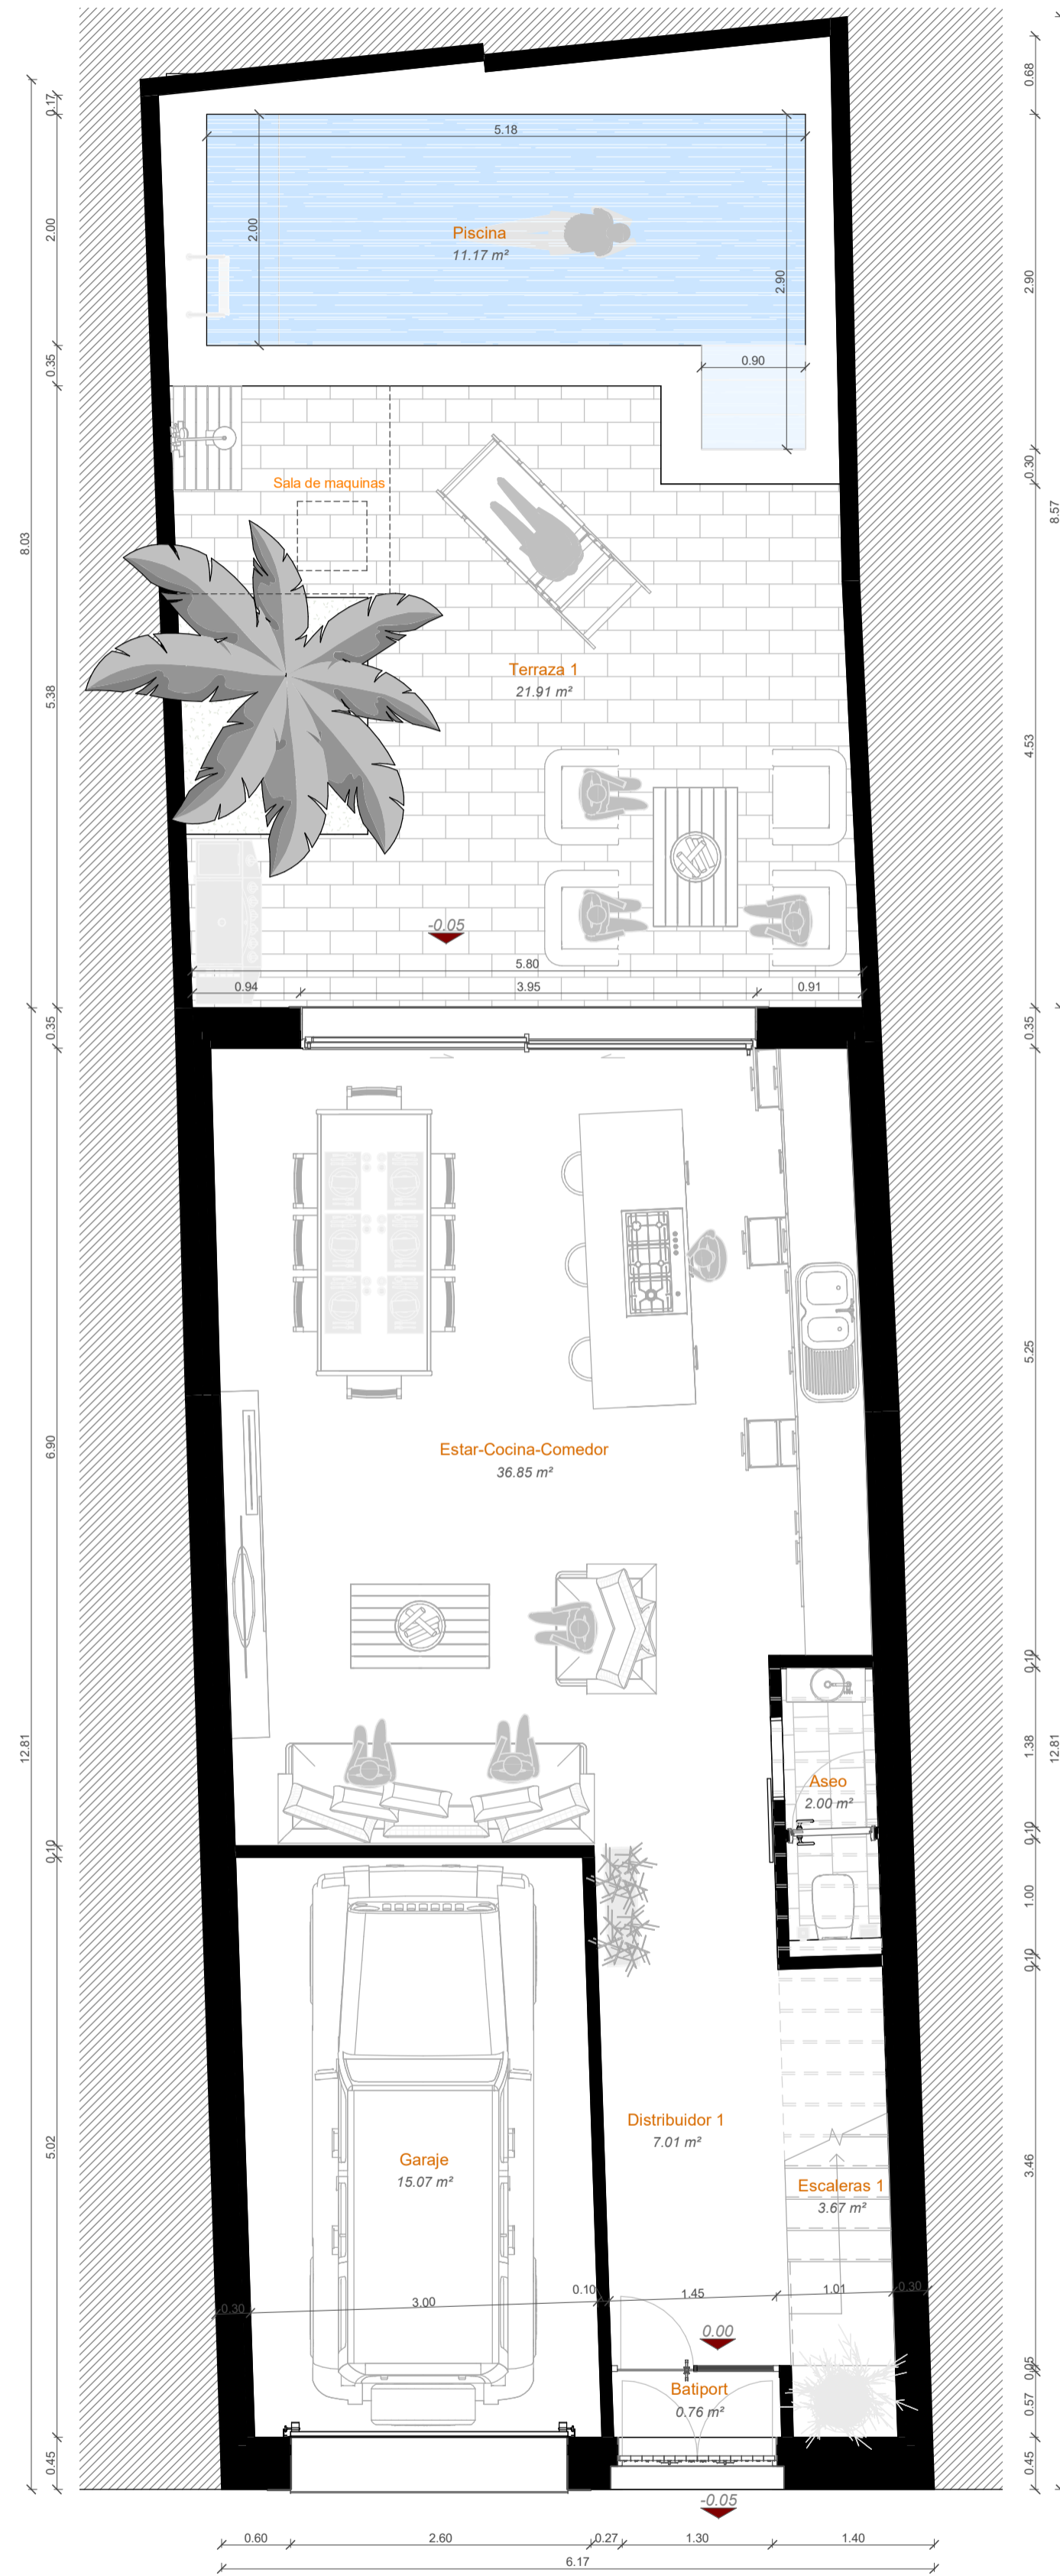


SUPERFICIES UTILES		SUPERFICIES TOTALES	
Espacio	Area	Espacio	Area
Interior			
Planta Baja			
Balneario	0.76 m ²	Vivienda	181.10 m ²
Distribuidor 1	7.01 m ²	Garaje	18.51 m ²
Aseo	2.00 m ²	Porche	24.36 m ²
Estar-Cocina-Comedor	36.85 m ²	Terraza	38.81 m ²
Garaje	15.07 m ²	Piscina	11.17 m ²
Escaleras 1	3.67 m ²		
	65.36 m ²		
Planta Piso			
Escaleras 2	2.38 m ²		
Distribuidor 2	4.67 m ²		
Dormitorio 1	19.70 m ²		
Baño 1	4.70 m ²		
Vestidor 1	3.82 m ²		
Dormitorio 2	18.07 m ²		
Baño 2	4.71 m ²		
Vestidor 2	3.82 m ²		
	81.86 m ²		
Planta Segunda			
Baño3	4.42 m ²		
Dormitorio 3	19.89 m ²		
Vestidor 3	3.40 m ²		
	27.70 m ²		
	154.92 m ²		
Exterior			
Planta Baja			
Porche 1	10.79 m ²		
Terraza 1	21.91 m ²		
Piscina	11.17 m ²		
	43.87 m ²		
Planta Piso			
Porche 2	11.58 m ²		
	11.58 m ²		
Planta Segunda			
Terraza 2	11.59 m ²		
	11.59 m ²		
	67.04 m ²		

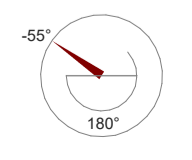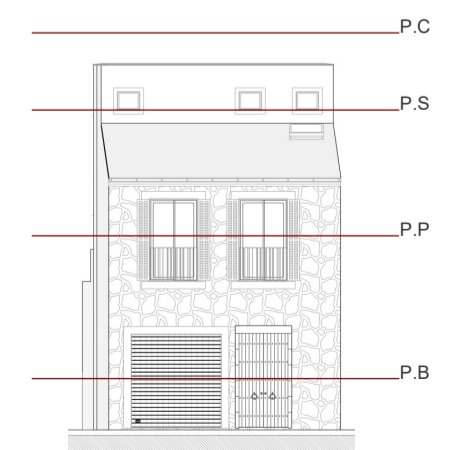




Alzado Principal
1:50

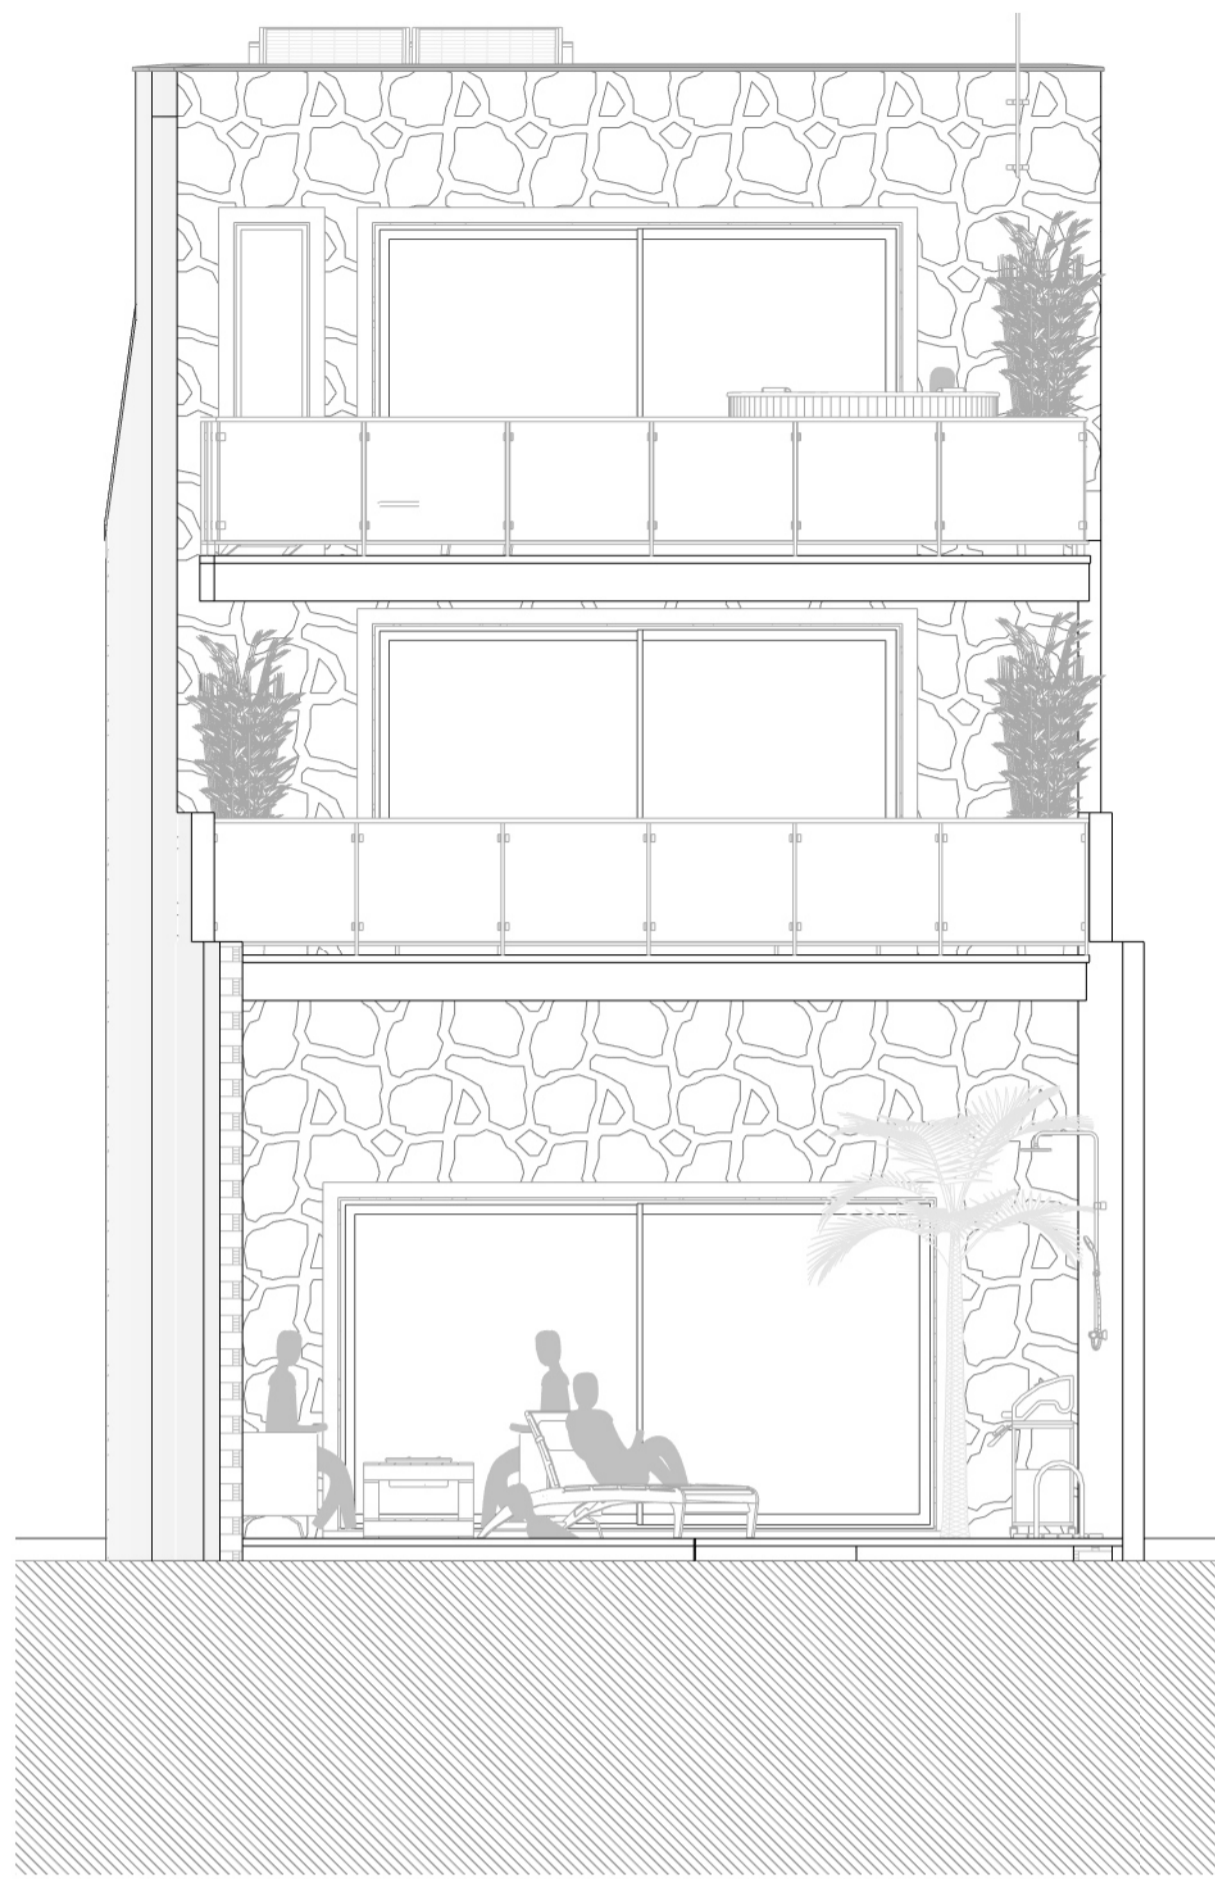


Alzado Posterior
1:50


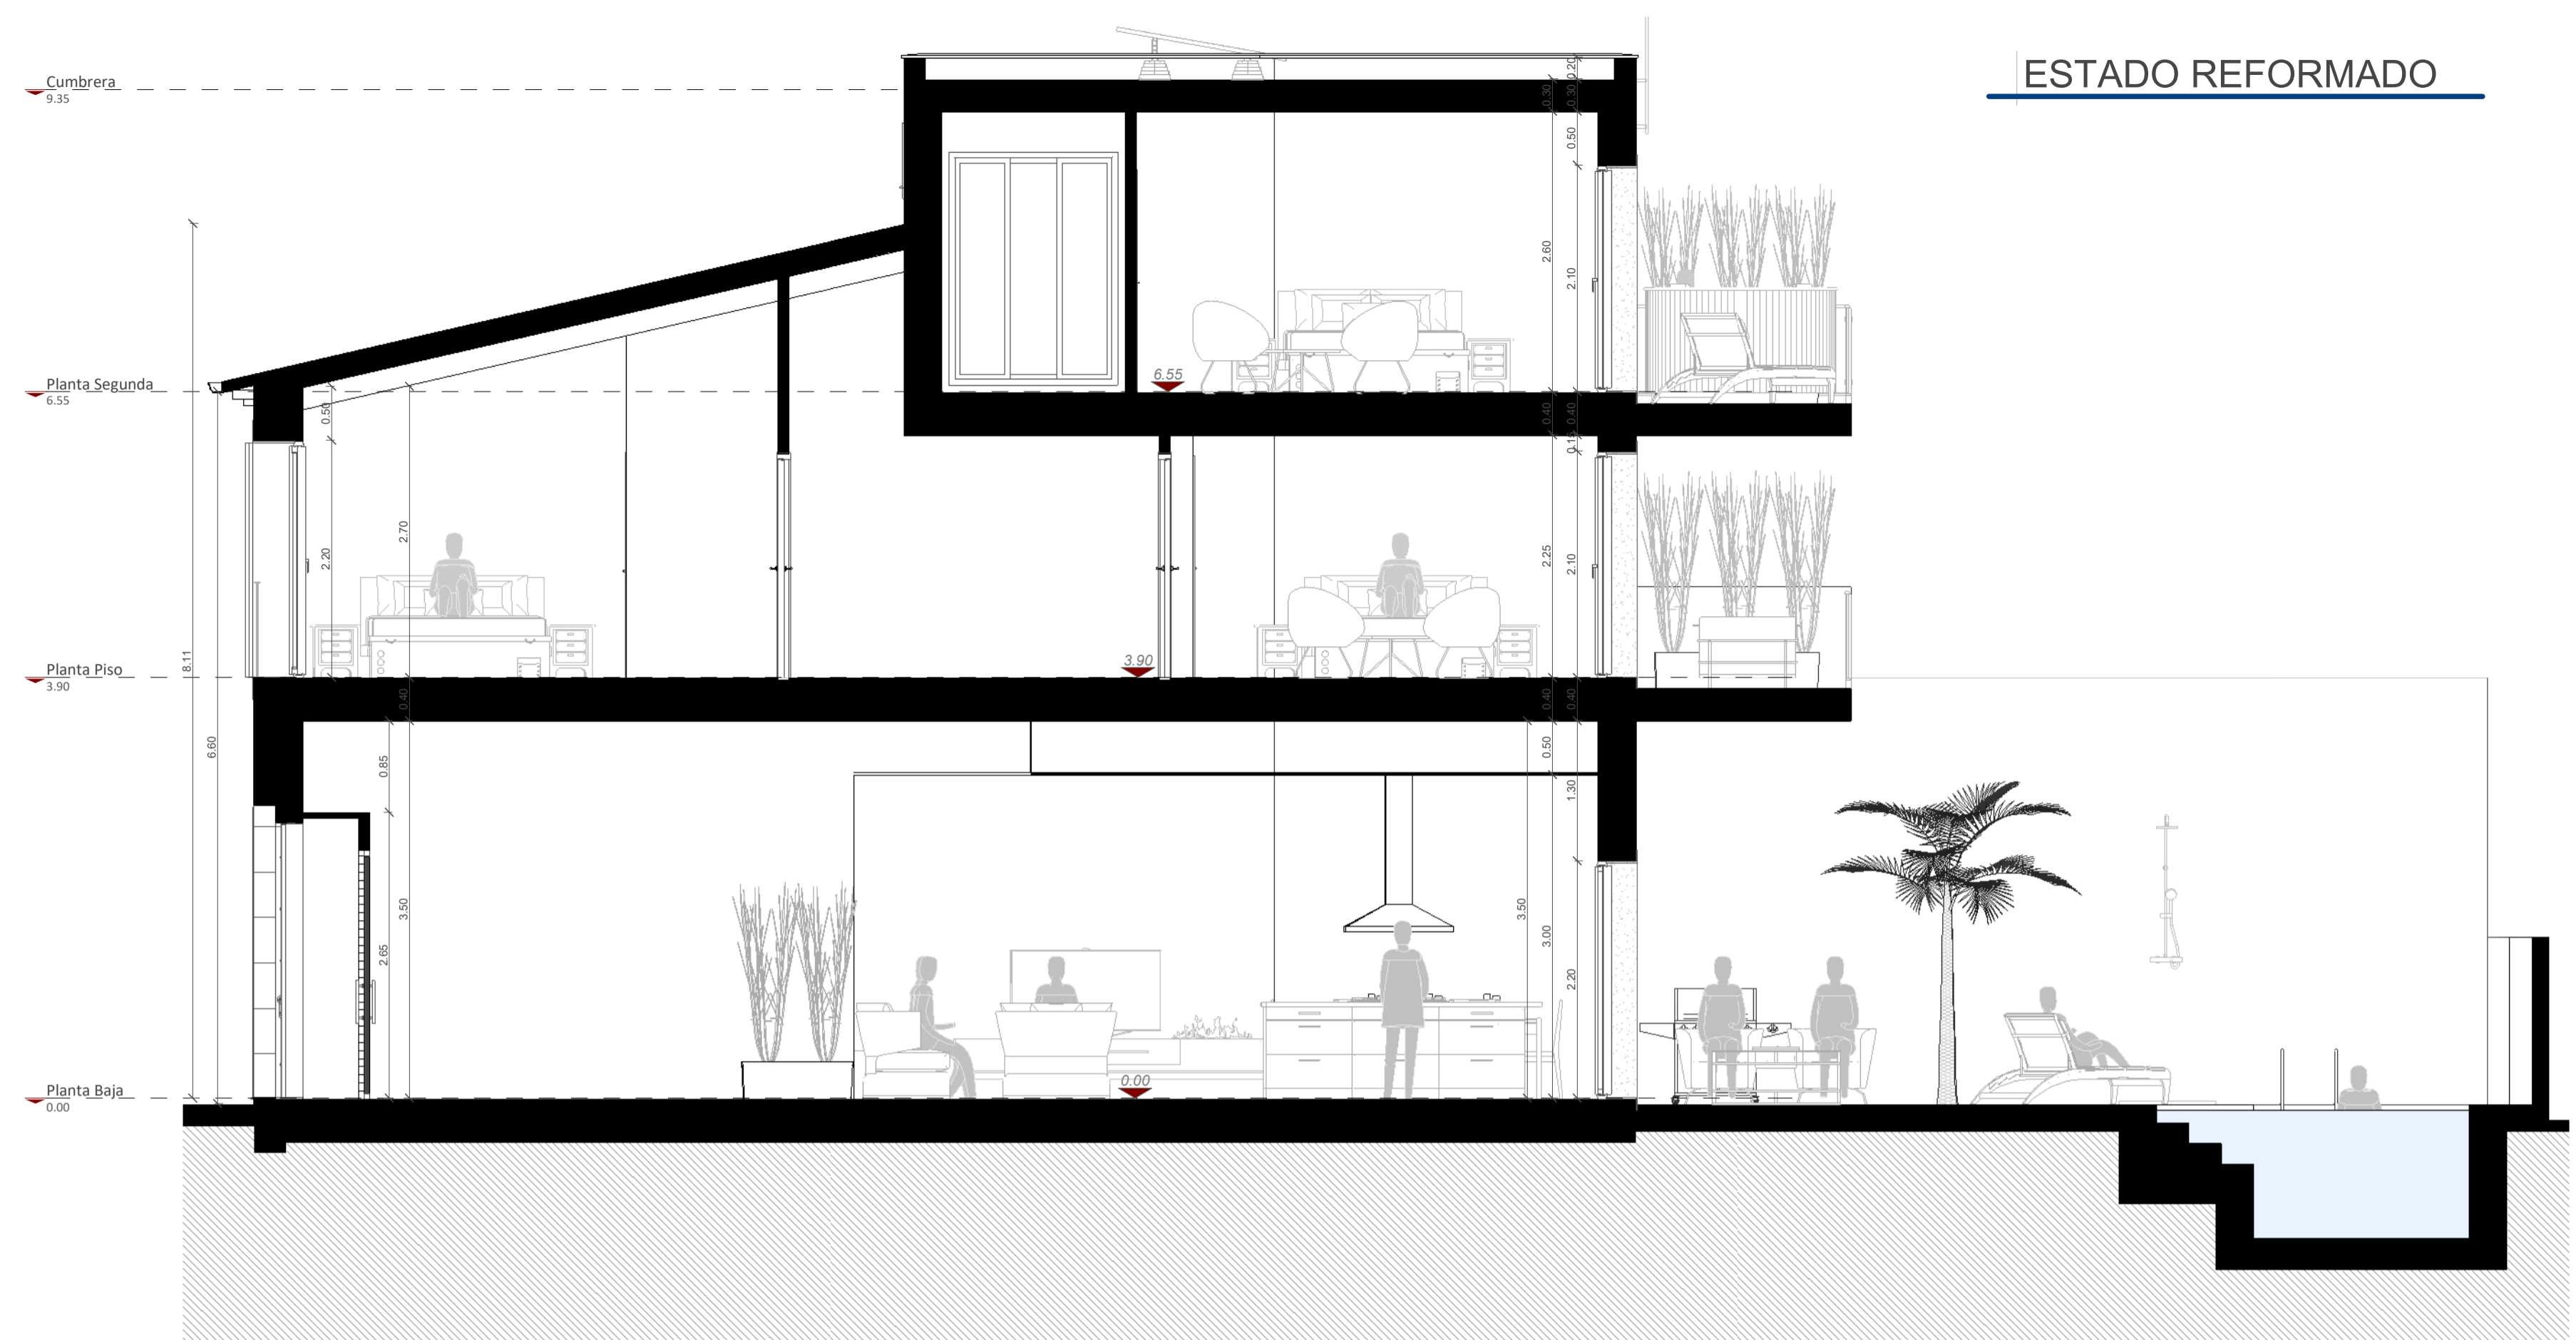


ESTADO REFORMADO


Sección B-B'
1:50

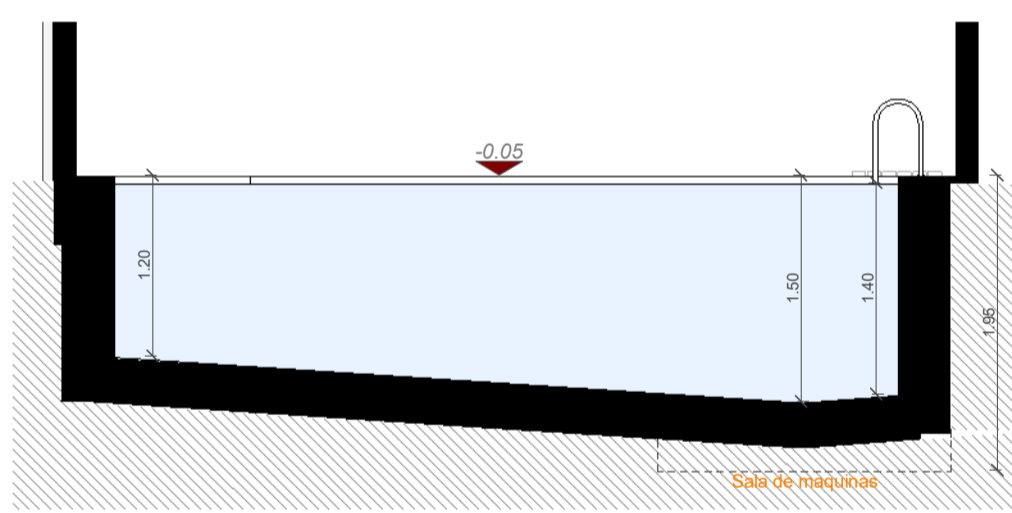


Sección D-D'
1:50

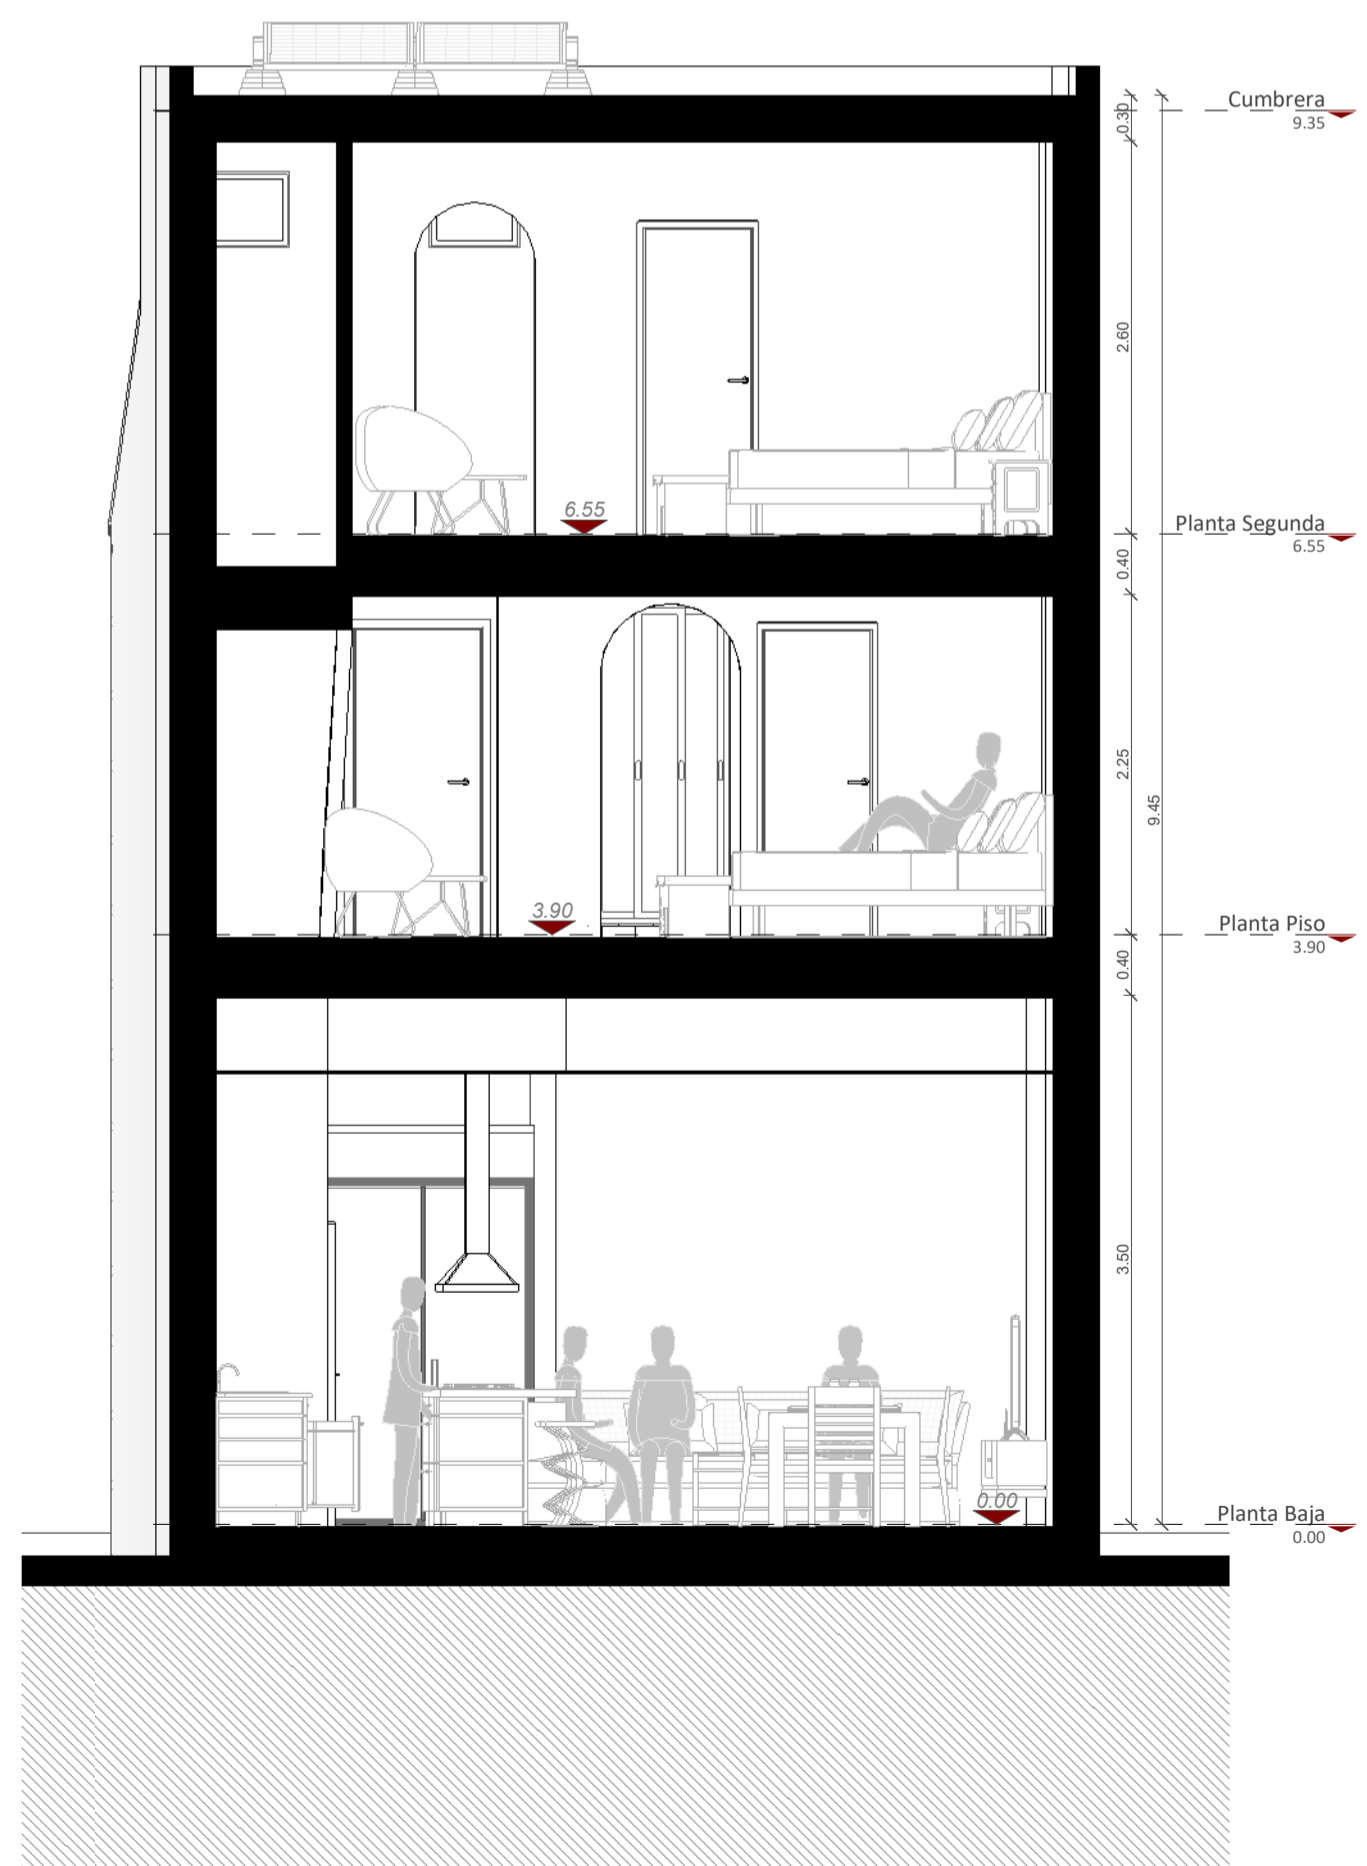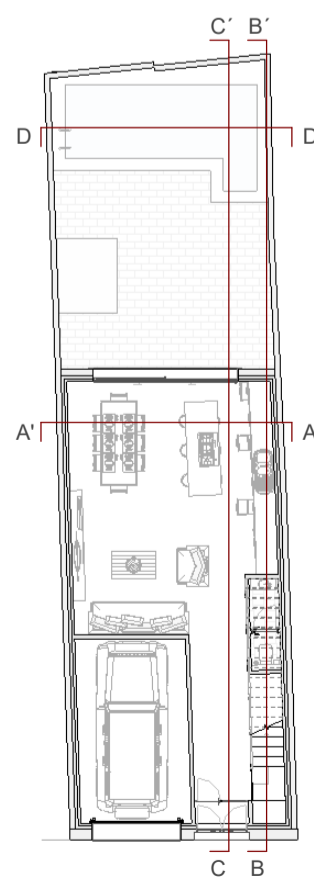

Sección A-A'
1:50

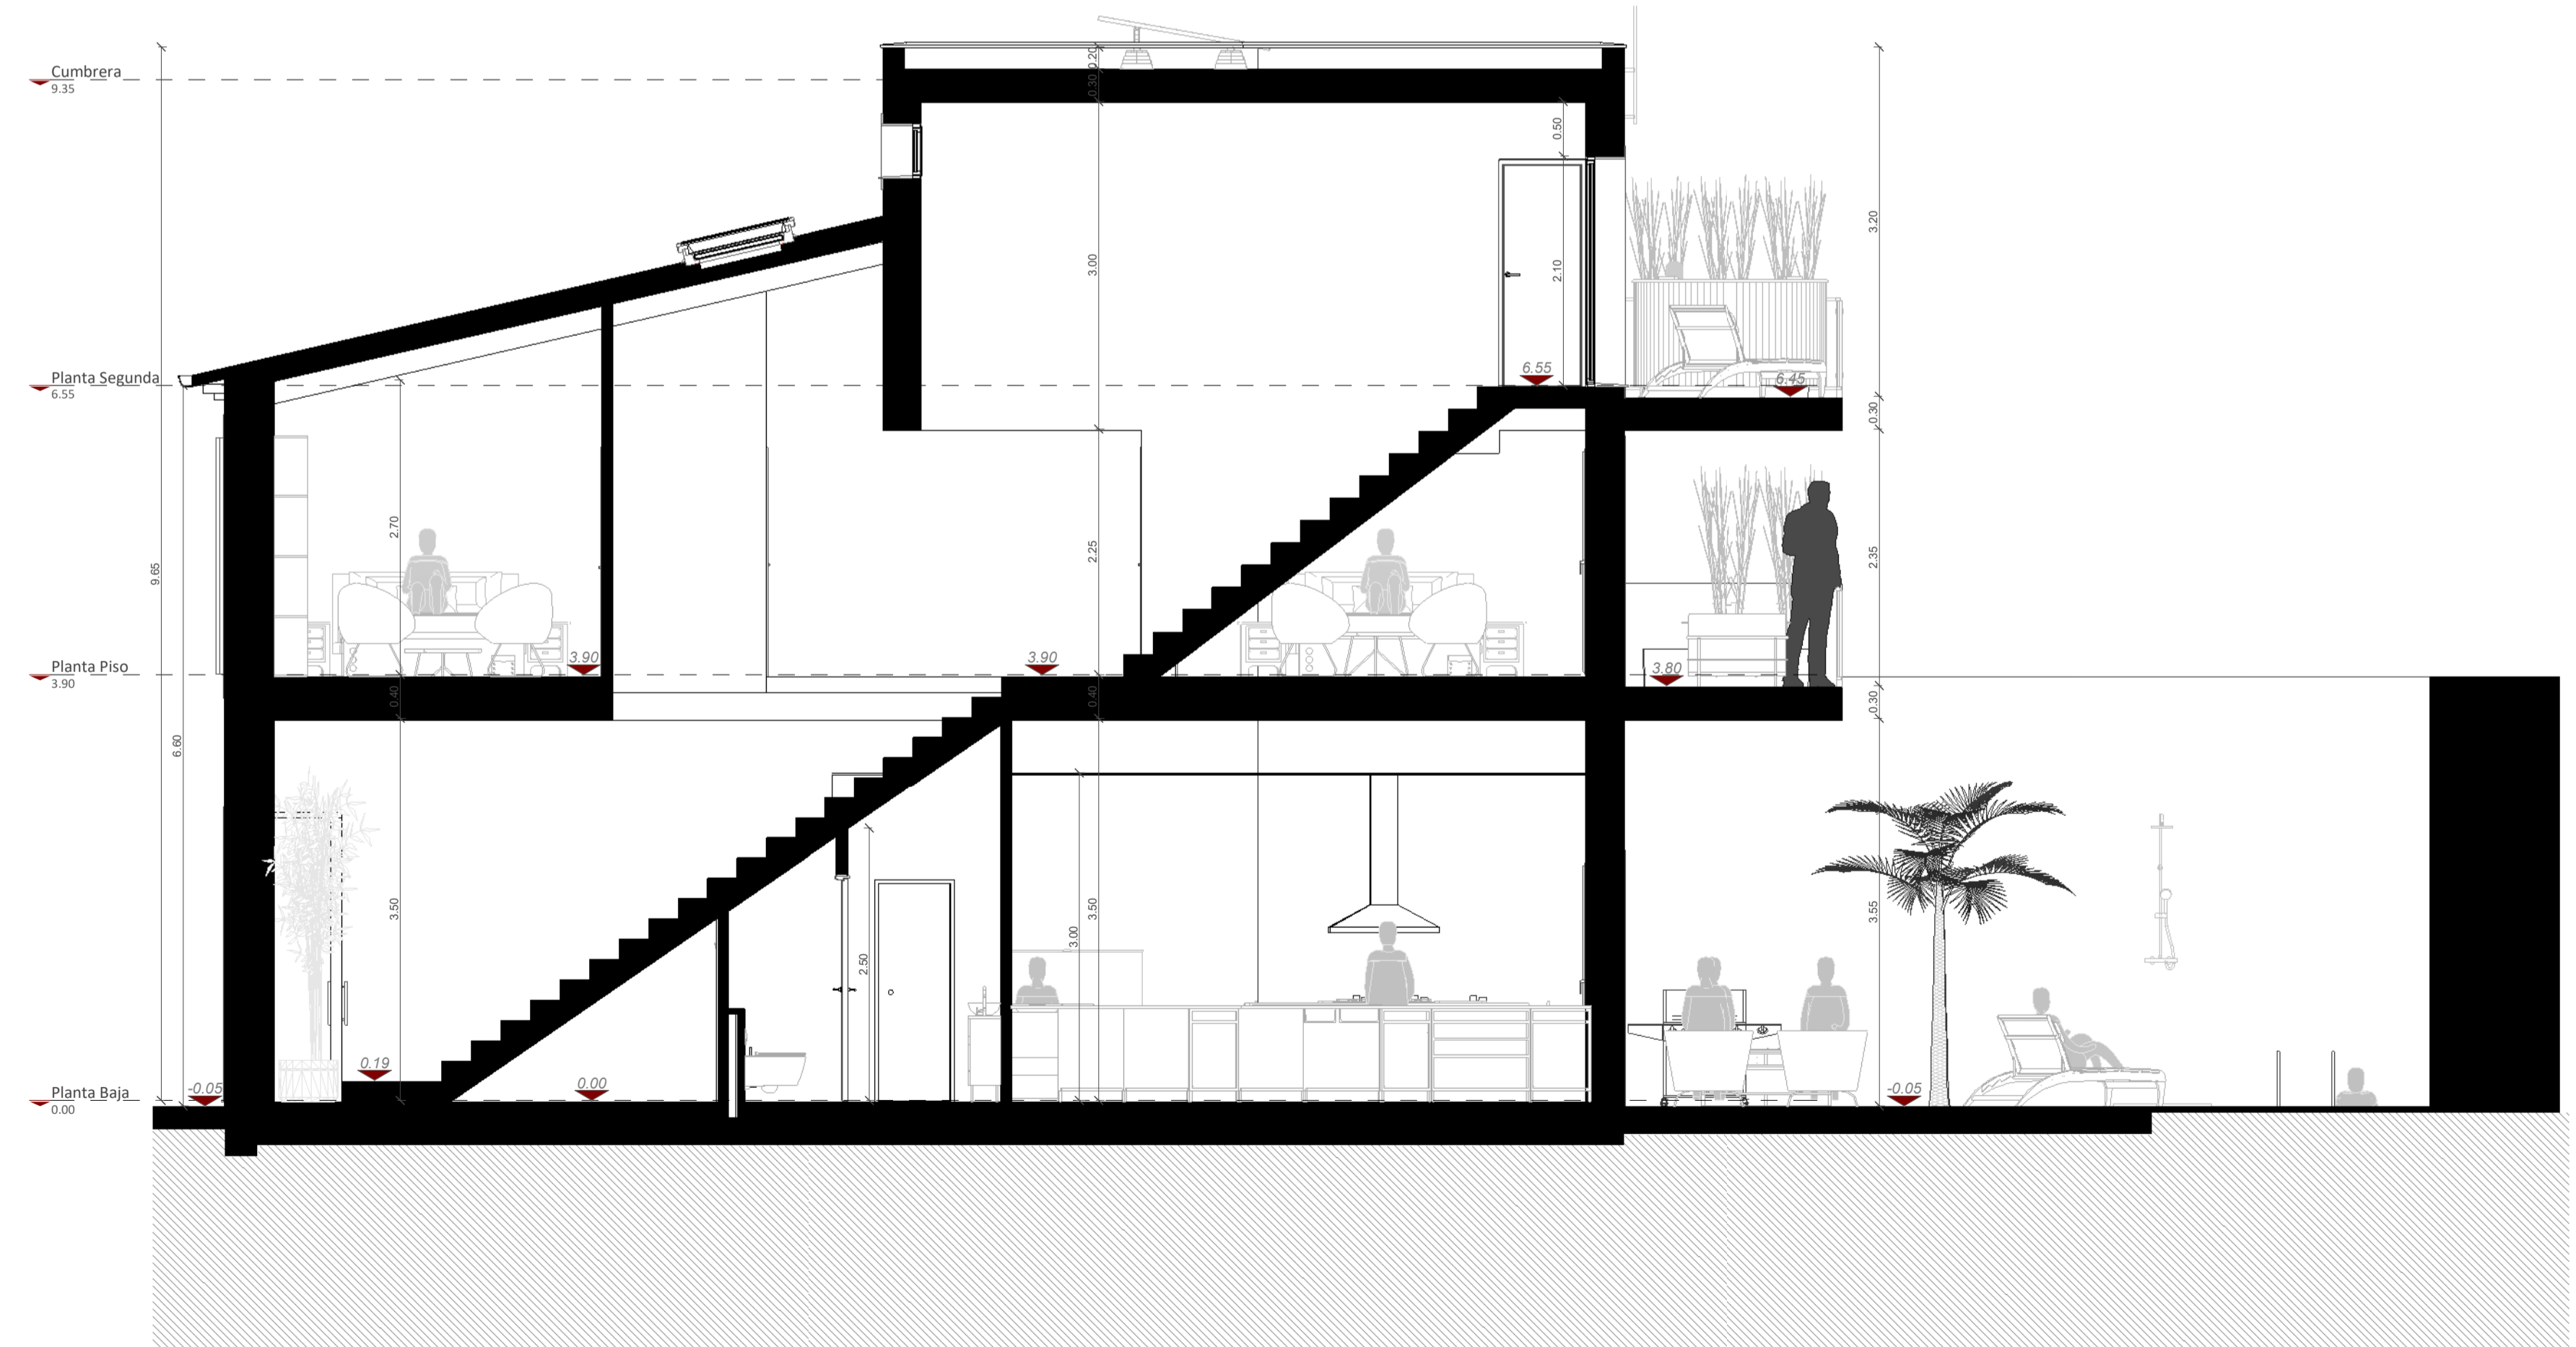

Sección C-C'
1:50

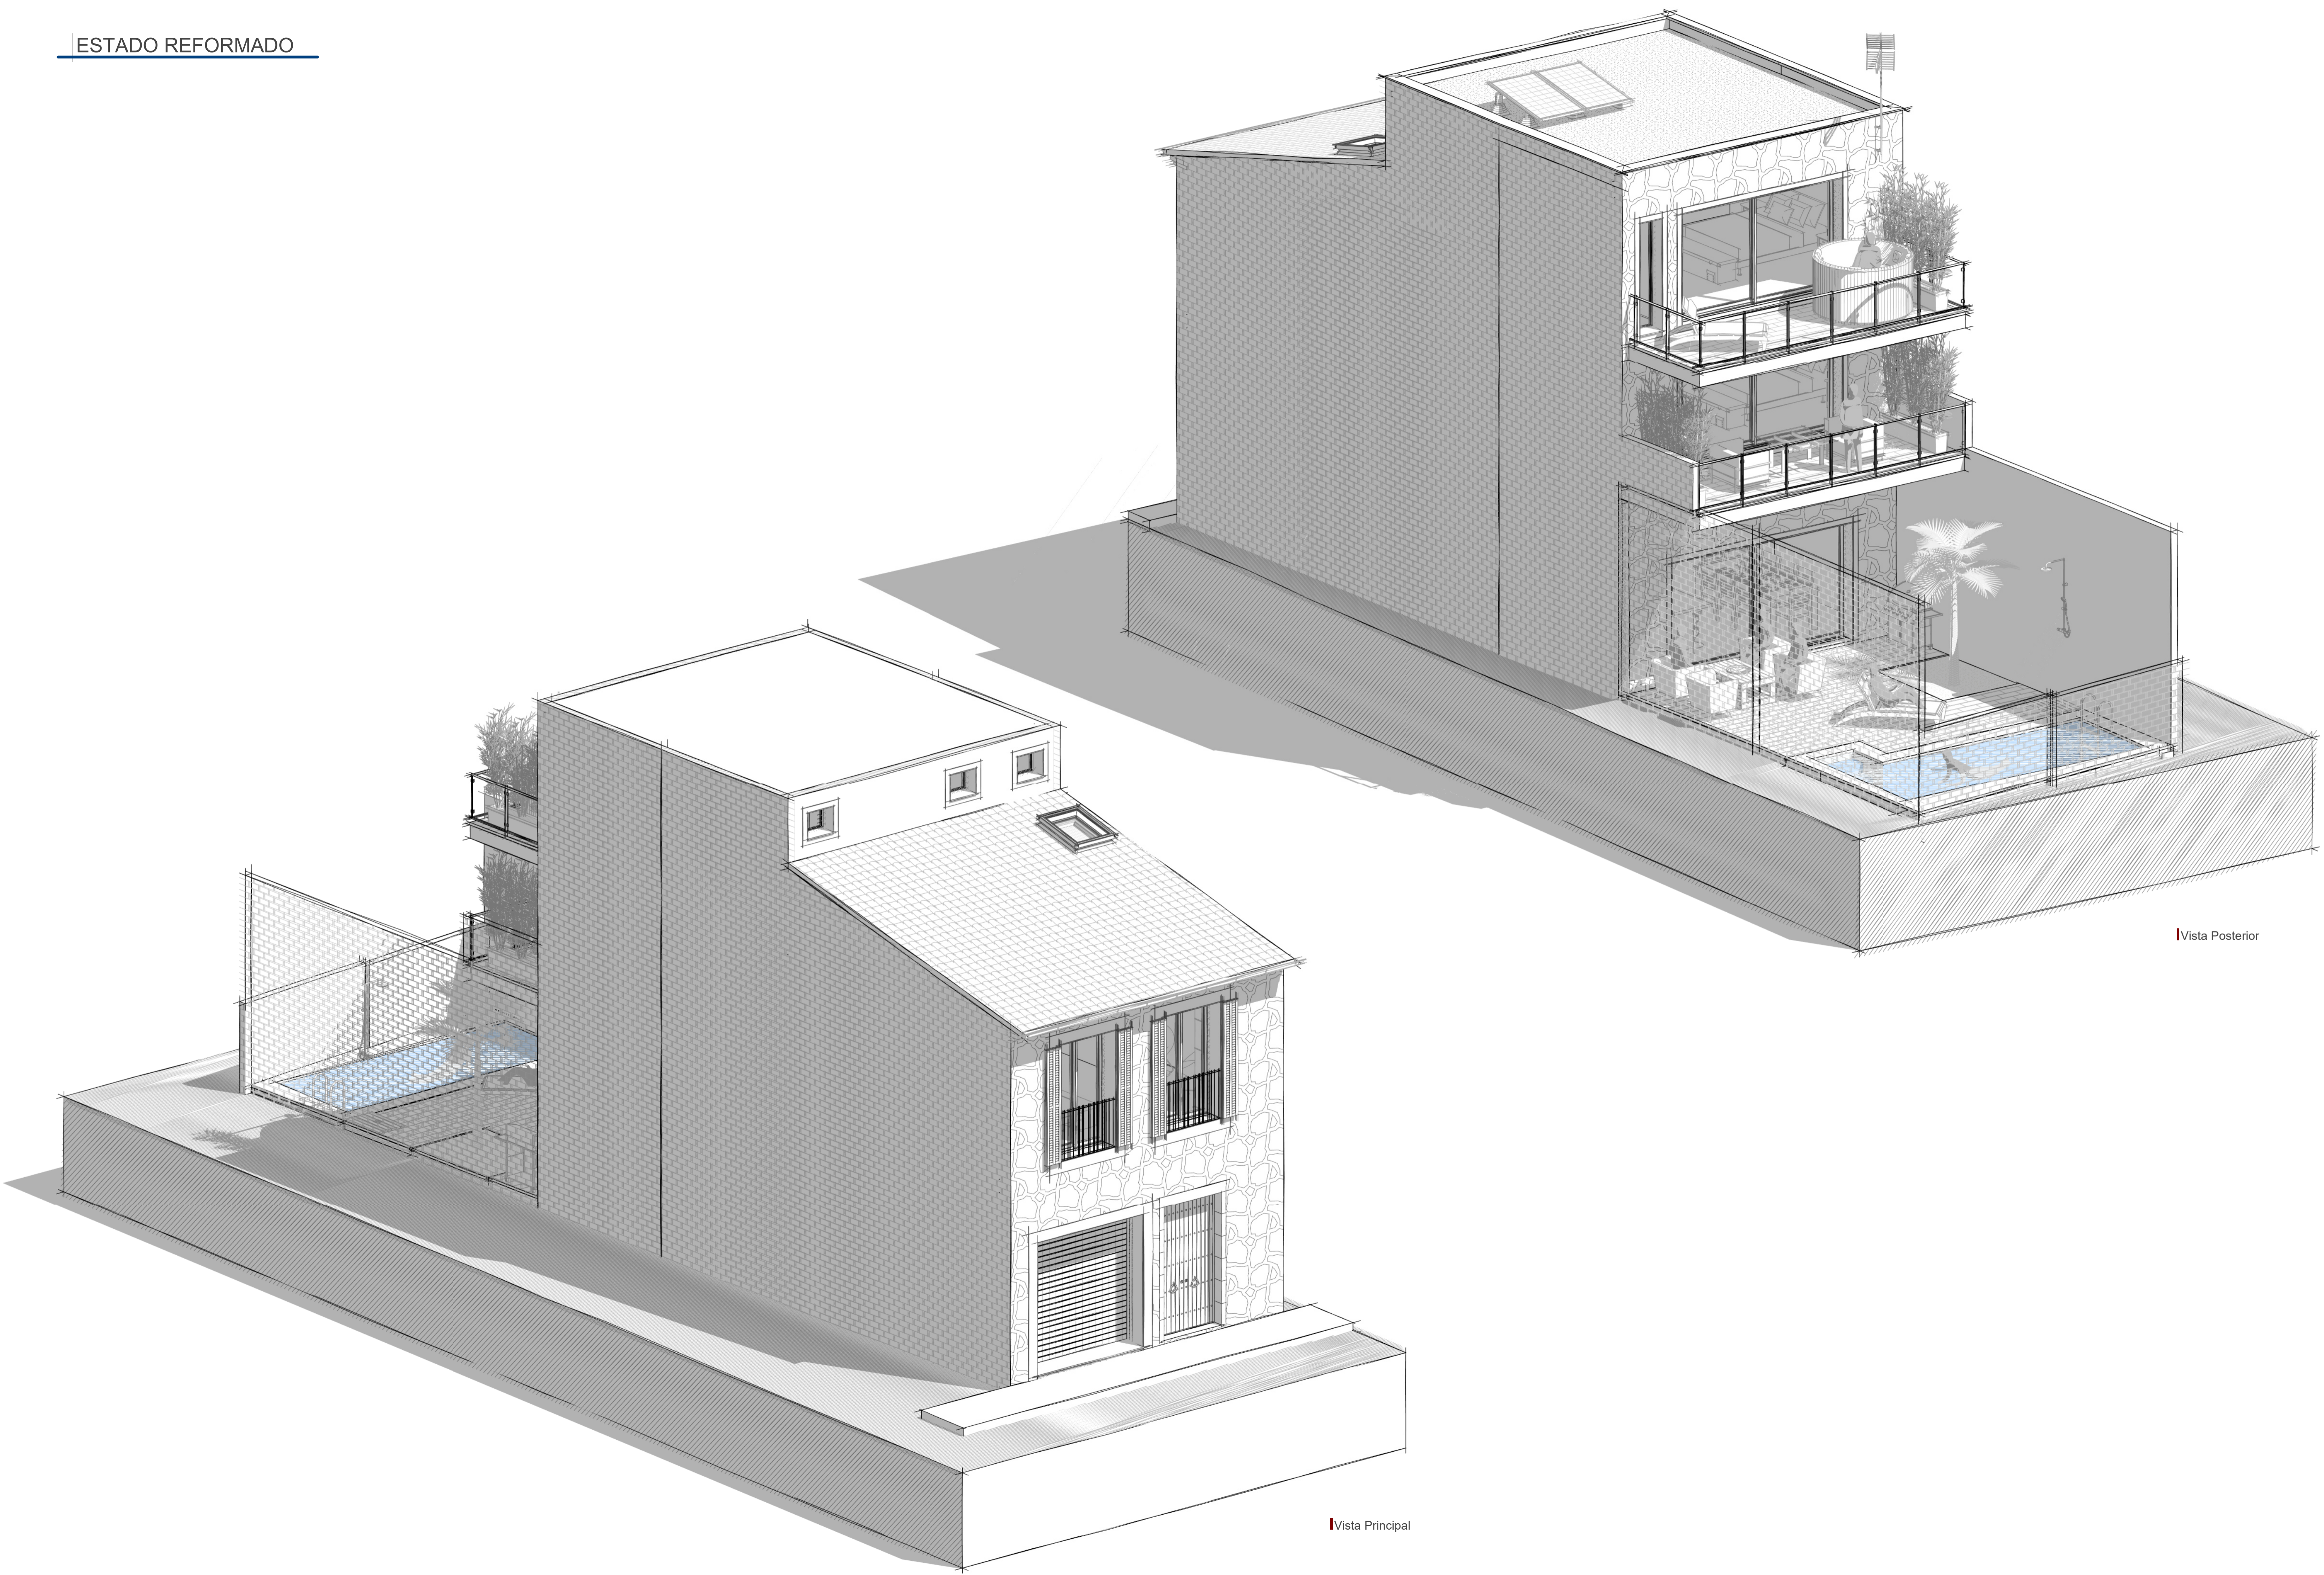

Vista Posterior

Vista Principal